





Map referred to in The St Helens Borough Council (St Helens Town Centre) Compulsory Purchase Order 2022

The common seal of St Helens Borough Council was hereunto affixed in the presence of

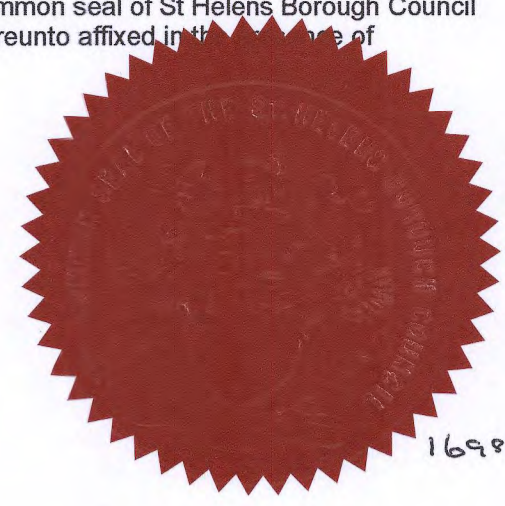

M E Jones
Authorised Signatory

Dated 9th December 2022

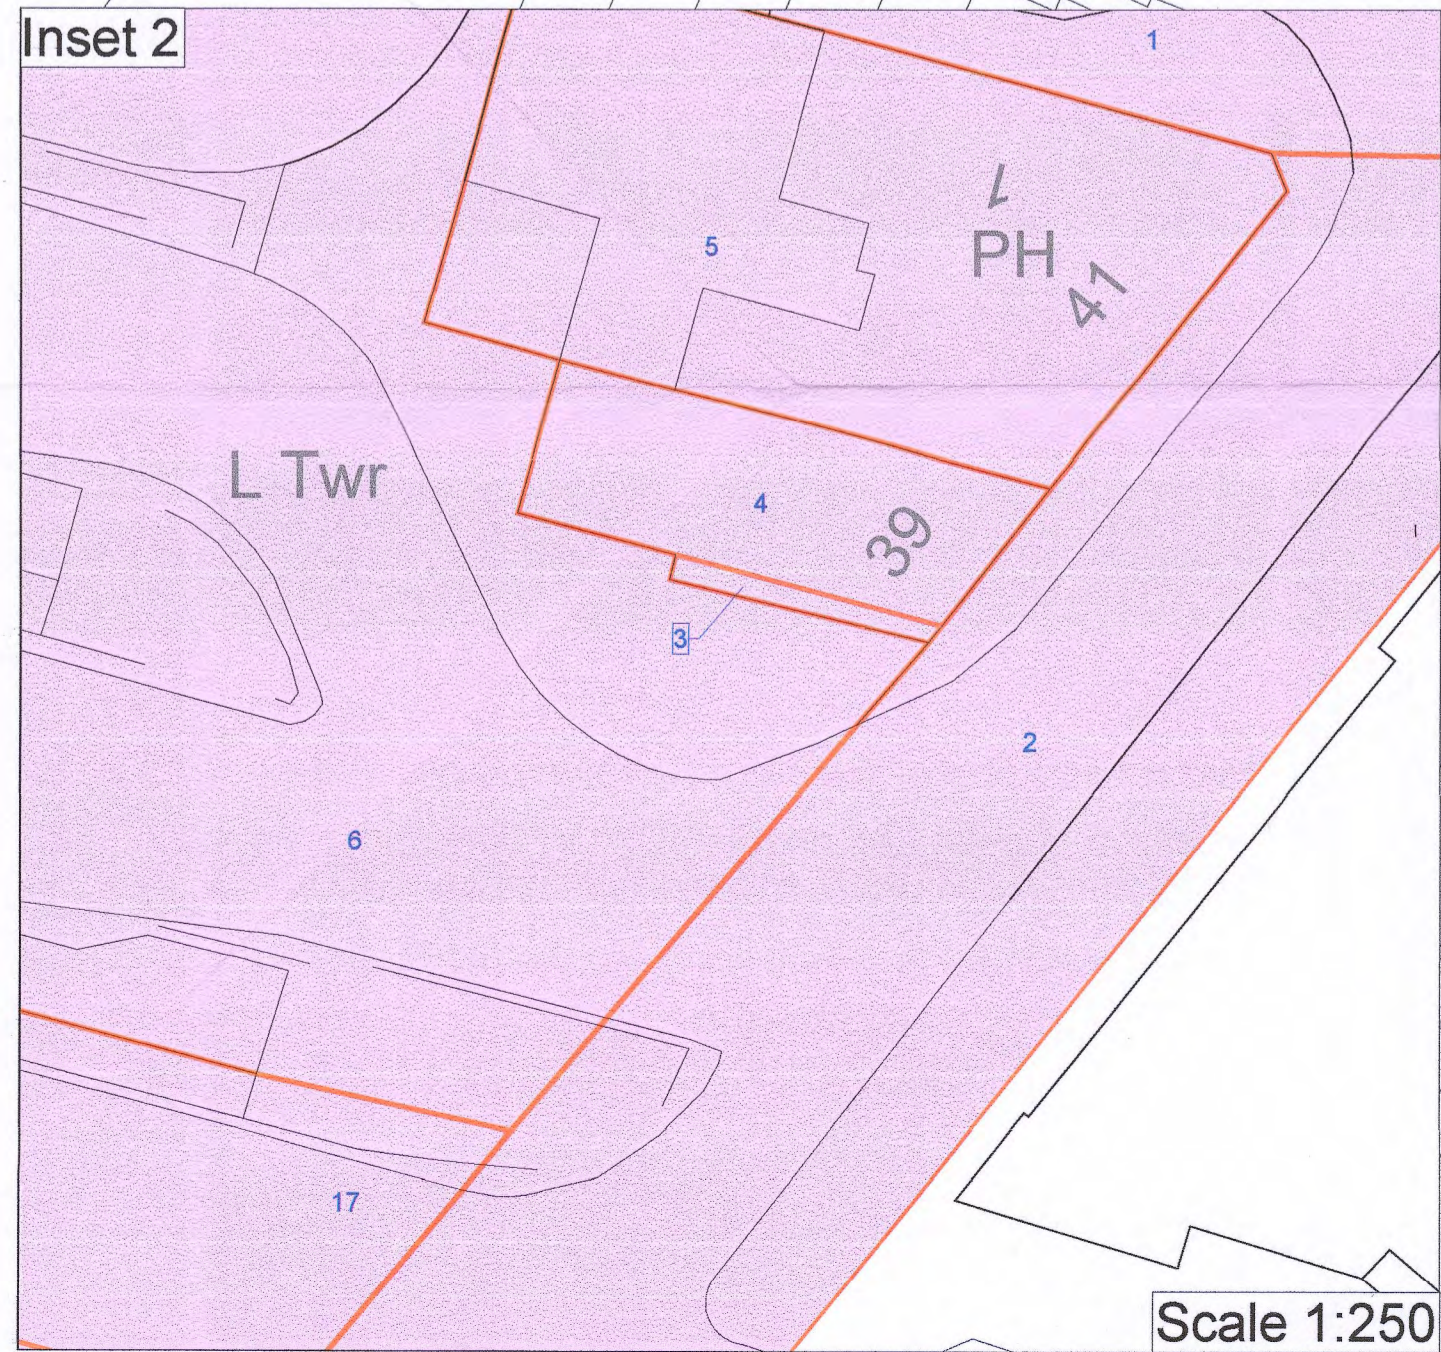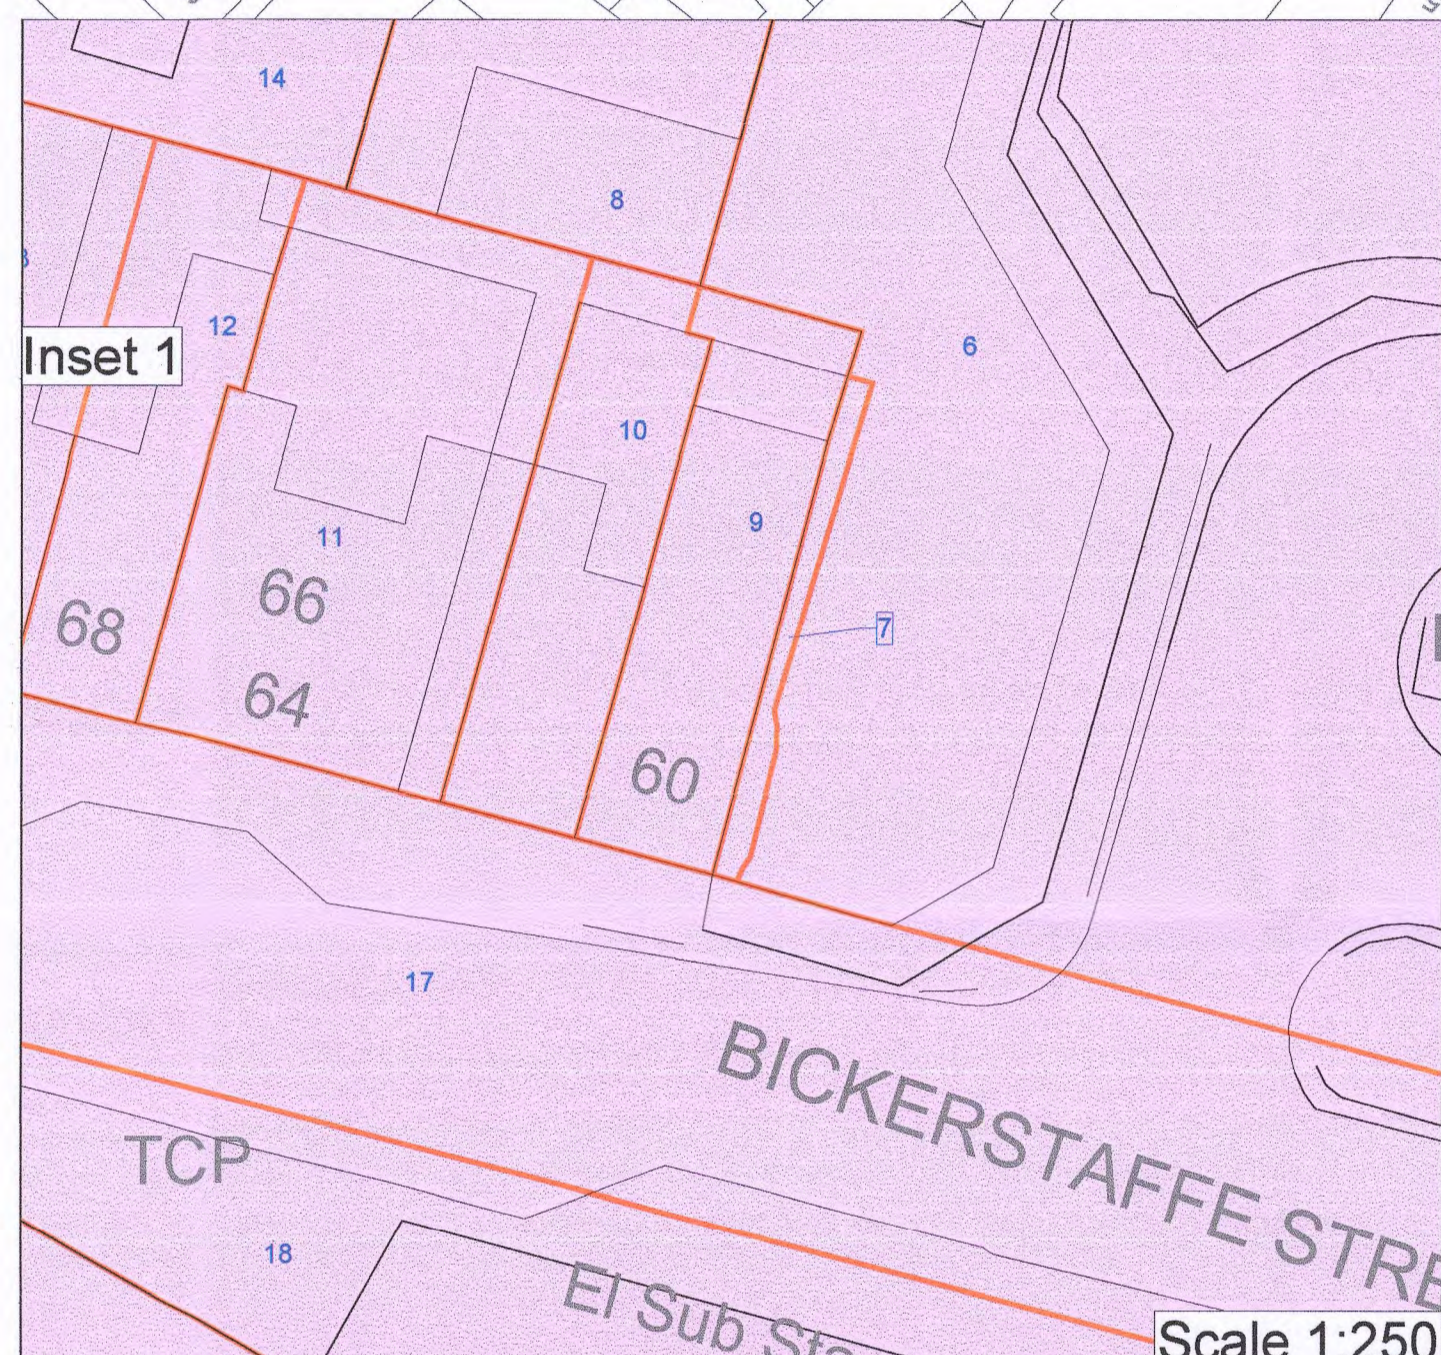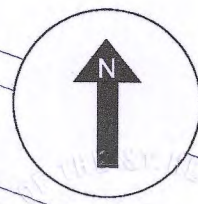

Produced by: Terraquest Solutions Limited
Quayside Tower
252 - 260 Broad Street
Birmingham
B1 2HF
www.terraquest.co.uk
0121 234 1300

Delivered to: St Helens Borough Council
Wesley House
Corporation Street
St Helens
WA10 1HF

© Crown copyright. All rights reserved.
2022 Licence number 100022432

Ver	Date	Comments	Dim	CHK	App

Key:

- Land to be acquired
- Parcel number
- Property number

Business Unit	Land Referencing	Status	Final
Approved By: MHE	Date Approved: 09/12/2022	Checked By: BMC	Date Checked: 09/12/2022
Drawn By: RGA	Date Drawn: 09/12/2022		

Title: Map referred to in
The St Helens Borough Council
(St Helens Town Centre)
Compulsory Purchase Order 2022

Date of Issue: 09/12/2022	Project Code: DENG401-0041	Date: 1:00p @1
Drawing Reference: DENG401-0041-000159		Version: v3.0

